,589.40

Ŧ

16,

9 ₹

2

* *

, og ,

~

Z

01.

没是以没少 少年 会儿没少年

OF SECTION 1, TOWNSHIP 4 SOUTH, RANGE 32 EAST, M. D. B. & M, IN THE UNINCORPORATED TERRITORY OF THE COUNTY OF MONO, STATE OF CALIFORNIA.

SURVEYOR'S STATEMENT

THIS MAP CORRECTLY REPRESENTS A SURVEY MADE BY ME OR UNDER MY DIRECTION IN CONFORMANCE WITH THE REQUIREMENTS OF THE PROFESSIONAL LAND SURVEYOR'S ACT AT THE REQUEST OF HAZEL DEHY SHELANDER IN OCTOBER AND NOVEMBER 2003.

JEFF THOMPSON, L.S. 7002 LICENSE EXPIRES: 9-30-05






COUNTY SURVEYOR'S STATEMENT

THIS MAP HAS BEEN EXAMINED IN ACCORDANCE WITH SECTION 8766 OF THE PROFESSIONAL LAND SURVEYOR'S ACT THIS 12TH DAY OF 1/UCY , 2004.

MONO COUNTY SURVEYOR LICENSE EXPIRES: 9-30-05

EKAMED BOARDMAN RICHARD BOARDMAN, L.S. 4686

GRID NORTH SCALE: ONE INCH = SIX HUNDRED FEET

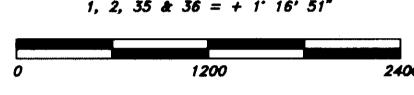

LEGEND

T 8 S R 32 E

S 34 | S 35

53 52

2000

2.5' HIGH.

AVAILABLE.

- FOUND MONUMENT, AS NOTED.
- SET 0.75"x30" REBAR WITH TAG, "LS 7002".
- O CALCULATED POSITION, NOTHING FOUND OR SET.

GEODETIC AZ. = GRID AZ. + CONVERGENCE CONVERGENCE AT THE CORNER FOR SECTIONS 1. 2. 35 & $36 = + 1^{\circ} 16^{\circ} 51^{\circ}$ 2400

N 89° 04' 40" E 2,638.05' (M) N 89° 53' 37" E 2,637.98' RS 37-50

N 89" 04" 38" E 2,637.94" (M) N 89" 53" 37" E 2,637.98" RS 37-50 N 89' 53' 21" E 2,637.98' PM 37-155

ENCROACHMENTS THEREON.

PURPOSE OF SURVEY

RECORDER'S STATEMENT

REQUEST OF HAZEL DEHY SHELANDER.

DOCUMENT No.: <u>2004006513</u>

FEE: 4 13.00

BASIS OF BEARINGS

FILED THIS 14th DAY OF JULY, 2004, AT 4! 22 P.M. IN BOOK 3 OF RECORD OF SURVEY MAPS AT PAGES 109-109B, AT THE

ALL BEARINGS SHOWN AS MEASURED (M) ARE CALIFORNIA COORDINATE SYSTEM OF 1983,

UNCONSTRAINED R.T.K. G.P.S. METHODS. ALL

REDUCED AT AN ELEVATION OF 4510 FEET. ALL OTHER BEARINGS AND DISTANCES SHOWN ARE TAKEN FROM THEIR RESPECTIVE MAPS.


THIS SURVEY IS A DEPENDENT RESURVEY OF

RECORD OF SURVEY 37-9, RSMB 1/21, PERFORMED TO DETERMINE THE BOUNDARY

OF MONO COUNTY ASSESSOR'S PARCEL 260-040-01 AND TO DOCUMENT THE

ZONE 3, GRID BEARINGS DETERMINED BY

DISTANCES SHOWN AS MEASURED WERE

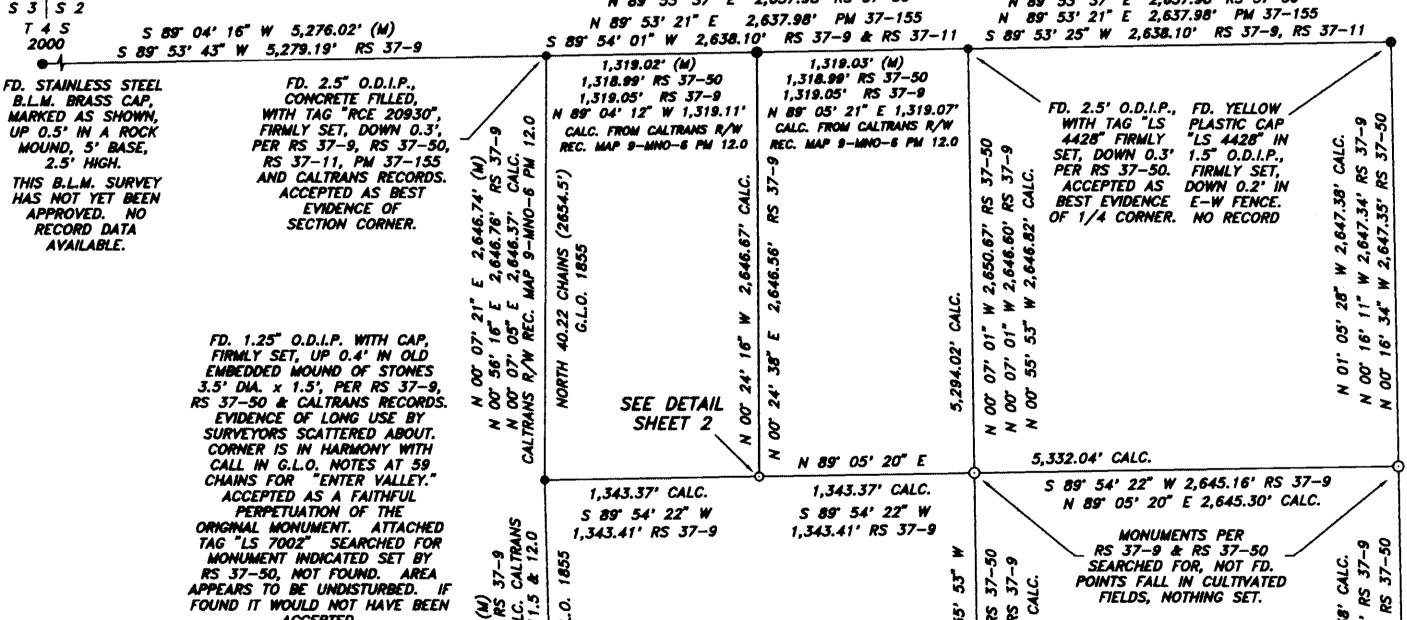

FD. 2.5" O.D.I.P., WITH BRASS CAP, MARKED AS SHOWN, PER RS MB 6/27, RS 37-9, RS 37-50, & CALTRANS RECORDS, FIRMLY SET, UP 0.4' AT E'ly EDGE OF AN OLD EMBEDDED MOUND OF STONES 3' DIA. x 1.5', EVEDENCE OF LONG SURVEY USE SCATTERED ABOUT. ACCEPTED AS A PERPETUATION

OF THE ORIGINAL MONUMENT.

FOUND IT WOULD NOT HAVE BEEN

ACCEPTED.

N 89' 54' 23" E 2,652.70' RS 37-50 S 89° 54' 24" W 2,652.81' RS 37-9 N 89° 05' 34" E 2,652.68' CALC. T 4 5 R 32 E 5 2 5 1 S 12

28

\$ 5 \$

1968

LS 2380

FIELDS, NOTHING SET. 5,305.36' CALC. N 89' 54' 23" E 2,652.69' RS 37-50 S 89' 54' 24" W 2,652.81' RS 37-9 N 89° 05' 34" E 2,652.68' CALC.

MONUMENTS PER RS 37-9 & RS 37-50

SEARCHED FOR, NOT FD.

POINTS FALL IN CULTIVATED

RECORD DATA

RECORD OF SURVEY M.B. 6/27 RECORD OF SURVEY 37-9 R.S.M.B. 1/21 RECORD OF SURVEY 37-11 R.S.M.B. 1/29 1976 RECORD OF SURVEY 37-50 R.S.M.B. 3/2 1994 P.M.B. 4/83 R.S.M.B. 3/54 *37–155* PARCEL MAP 1994 RECORD OF SURVEY 37-58 1997 CALIFORNIA DEPARTMENT OF TRANSPORTATION SURVEY RECORDS, AVAILABLE AT: 500 S. MAIN,

FD. 2.5" O.D.I.P., WITH BRASS CAP, MARKE AS SHOWN, PER RS MB 6/27, RS 37-9, RS 37-50, & CALTRANS ŘECORDS, LÖOSELY SET, UP 0.6' IN AN OLD EMBEDDED MOUND OF STONES 2.5' DIA. × 0.8', EVIDENCE OF LONG USE BY SURVEYORS SCATTERED ABOUT ACCEPTED AS A PERPENATION

Ŋ 7 7

01° 01°

07' 07'

88

Z Z

N 89' 05' 34" E

34° 34° 28° T 4 S 16: 16: 05: S 12 S 13 S 7 S 18 5